




**NOTE:**


1. SELF TAPPING WALL SCREWS ARE PROVIDED FOR METAL STUD WALLS.
2. WOOD WALL SCREWS ARE PROVIDED FOR WOOD STUD WALLS.
3. FASTENING ON BOTH SIDES OF EQUIPMENT.

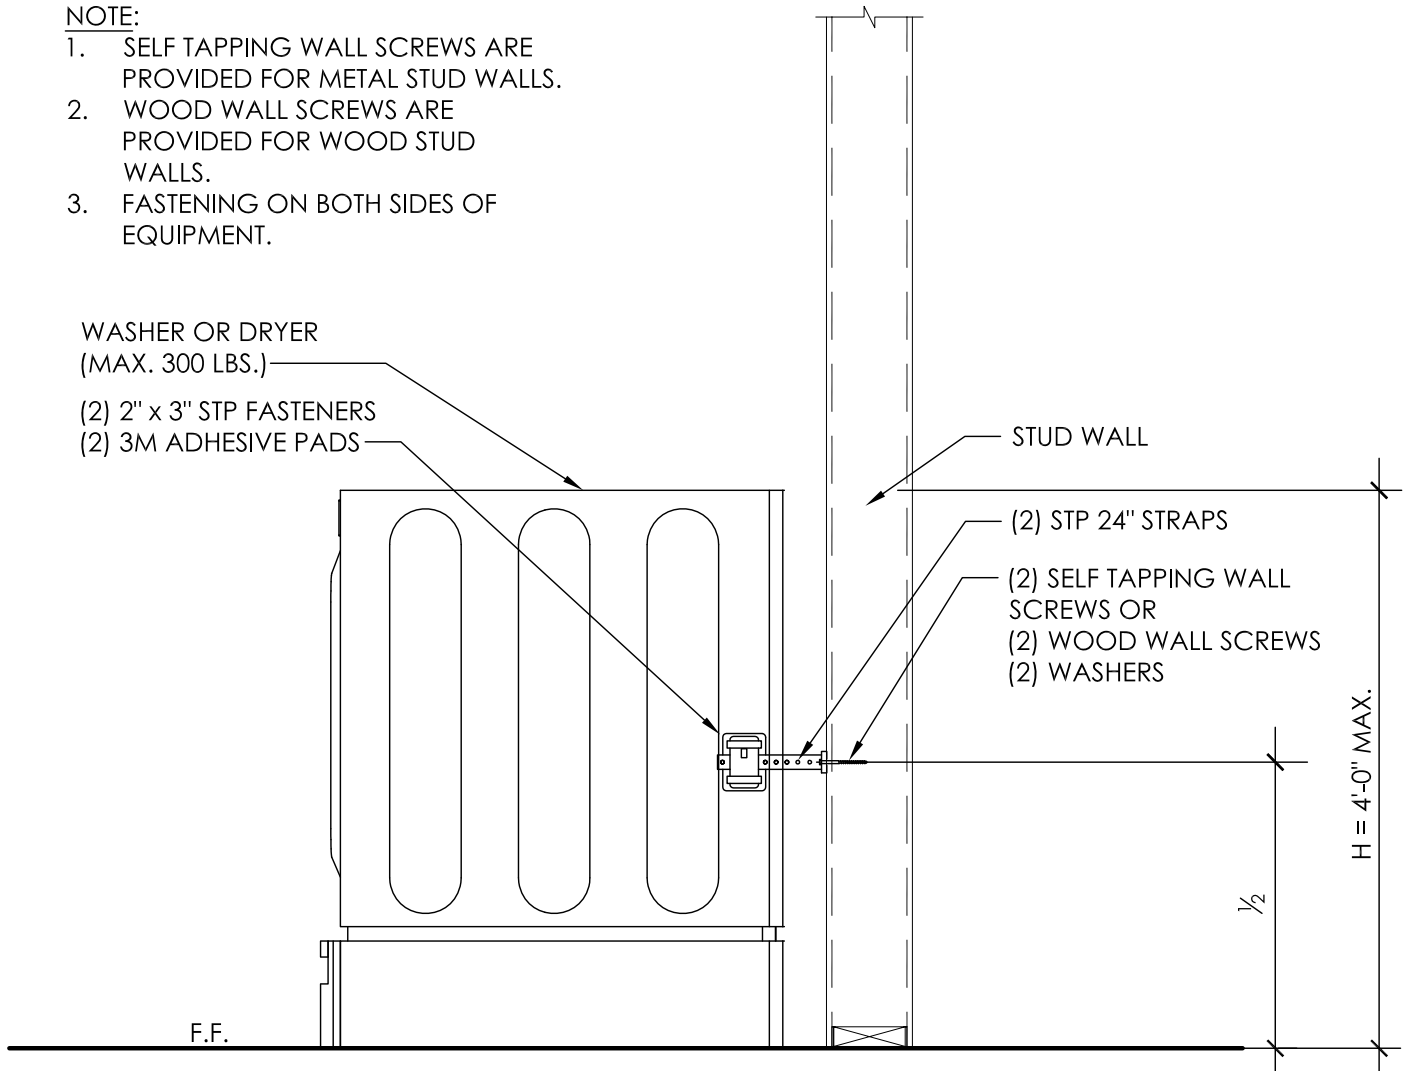

**WASHER OR DRYER 4'-0" HIGH MAX.  
WALL BRACE (MAX. 300 LBS.)**

**NOTE:** THIS DETAIL IS TO VERIFY FASTENER LOCATIONS. ENGINEER OF RECORD SHOULD DESIGN AND APPROVE ANCHORAGE BASED ON SITE SPECIFIC CONDITIONS AND APPLICABLE CODES. VERIFY ADEQUATE ATTACHMENT OF TOP OF WALL TO STRUCTURE ABOVE.

20

<p><b>SAFE-T-PROOF DISASTER PREPAREDNESS COMPANY, INC.</b></p> <p>6805 Nancy Ridge Drive San Diego, CA 92121 858-554-1150 www.safe-t-proof.com</p>	<p>Engineer:</p>  <p><b>GSSI ENGINEERS</b> 3969 First Avenue, Second Floor San Diego, CA 92103</p>	<p>Part Description:</p> <p>(2) 2"X3" STP FASTENERS (2) 3M ADHESIVE PADS (2) STP 24" STRAPS (2) SELF TAPPING WALL SCREWS (2) WOOD WALL SCREWS (2) WASHERS (2) ALCOHOL WIPE PADS</p>	
<p>Date: Rev. 05 / 11 / 2012</p>		<p>Part Name: <b>WASHER OR DRYER 4'-0" HIGH MAX. WALL BRACE (MAX. 300 LBS.)</b></p>	<p>Part Number: <b>STP-MP-201-PY-20</b></p> <p>Color: <b>WHITE, PUTTY, BROWN OR BLACK</b></p>